


EXTERNAL FENCE DETAIL
Scale 1:20

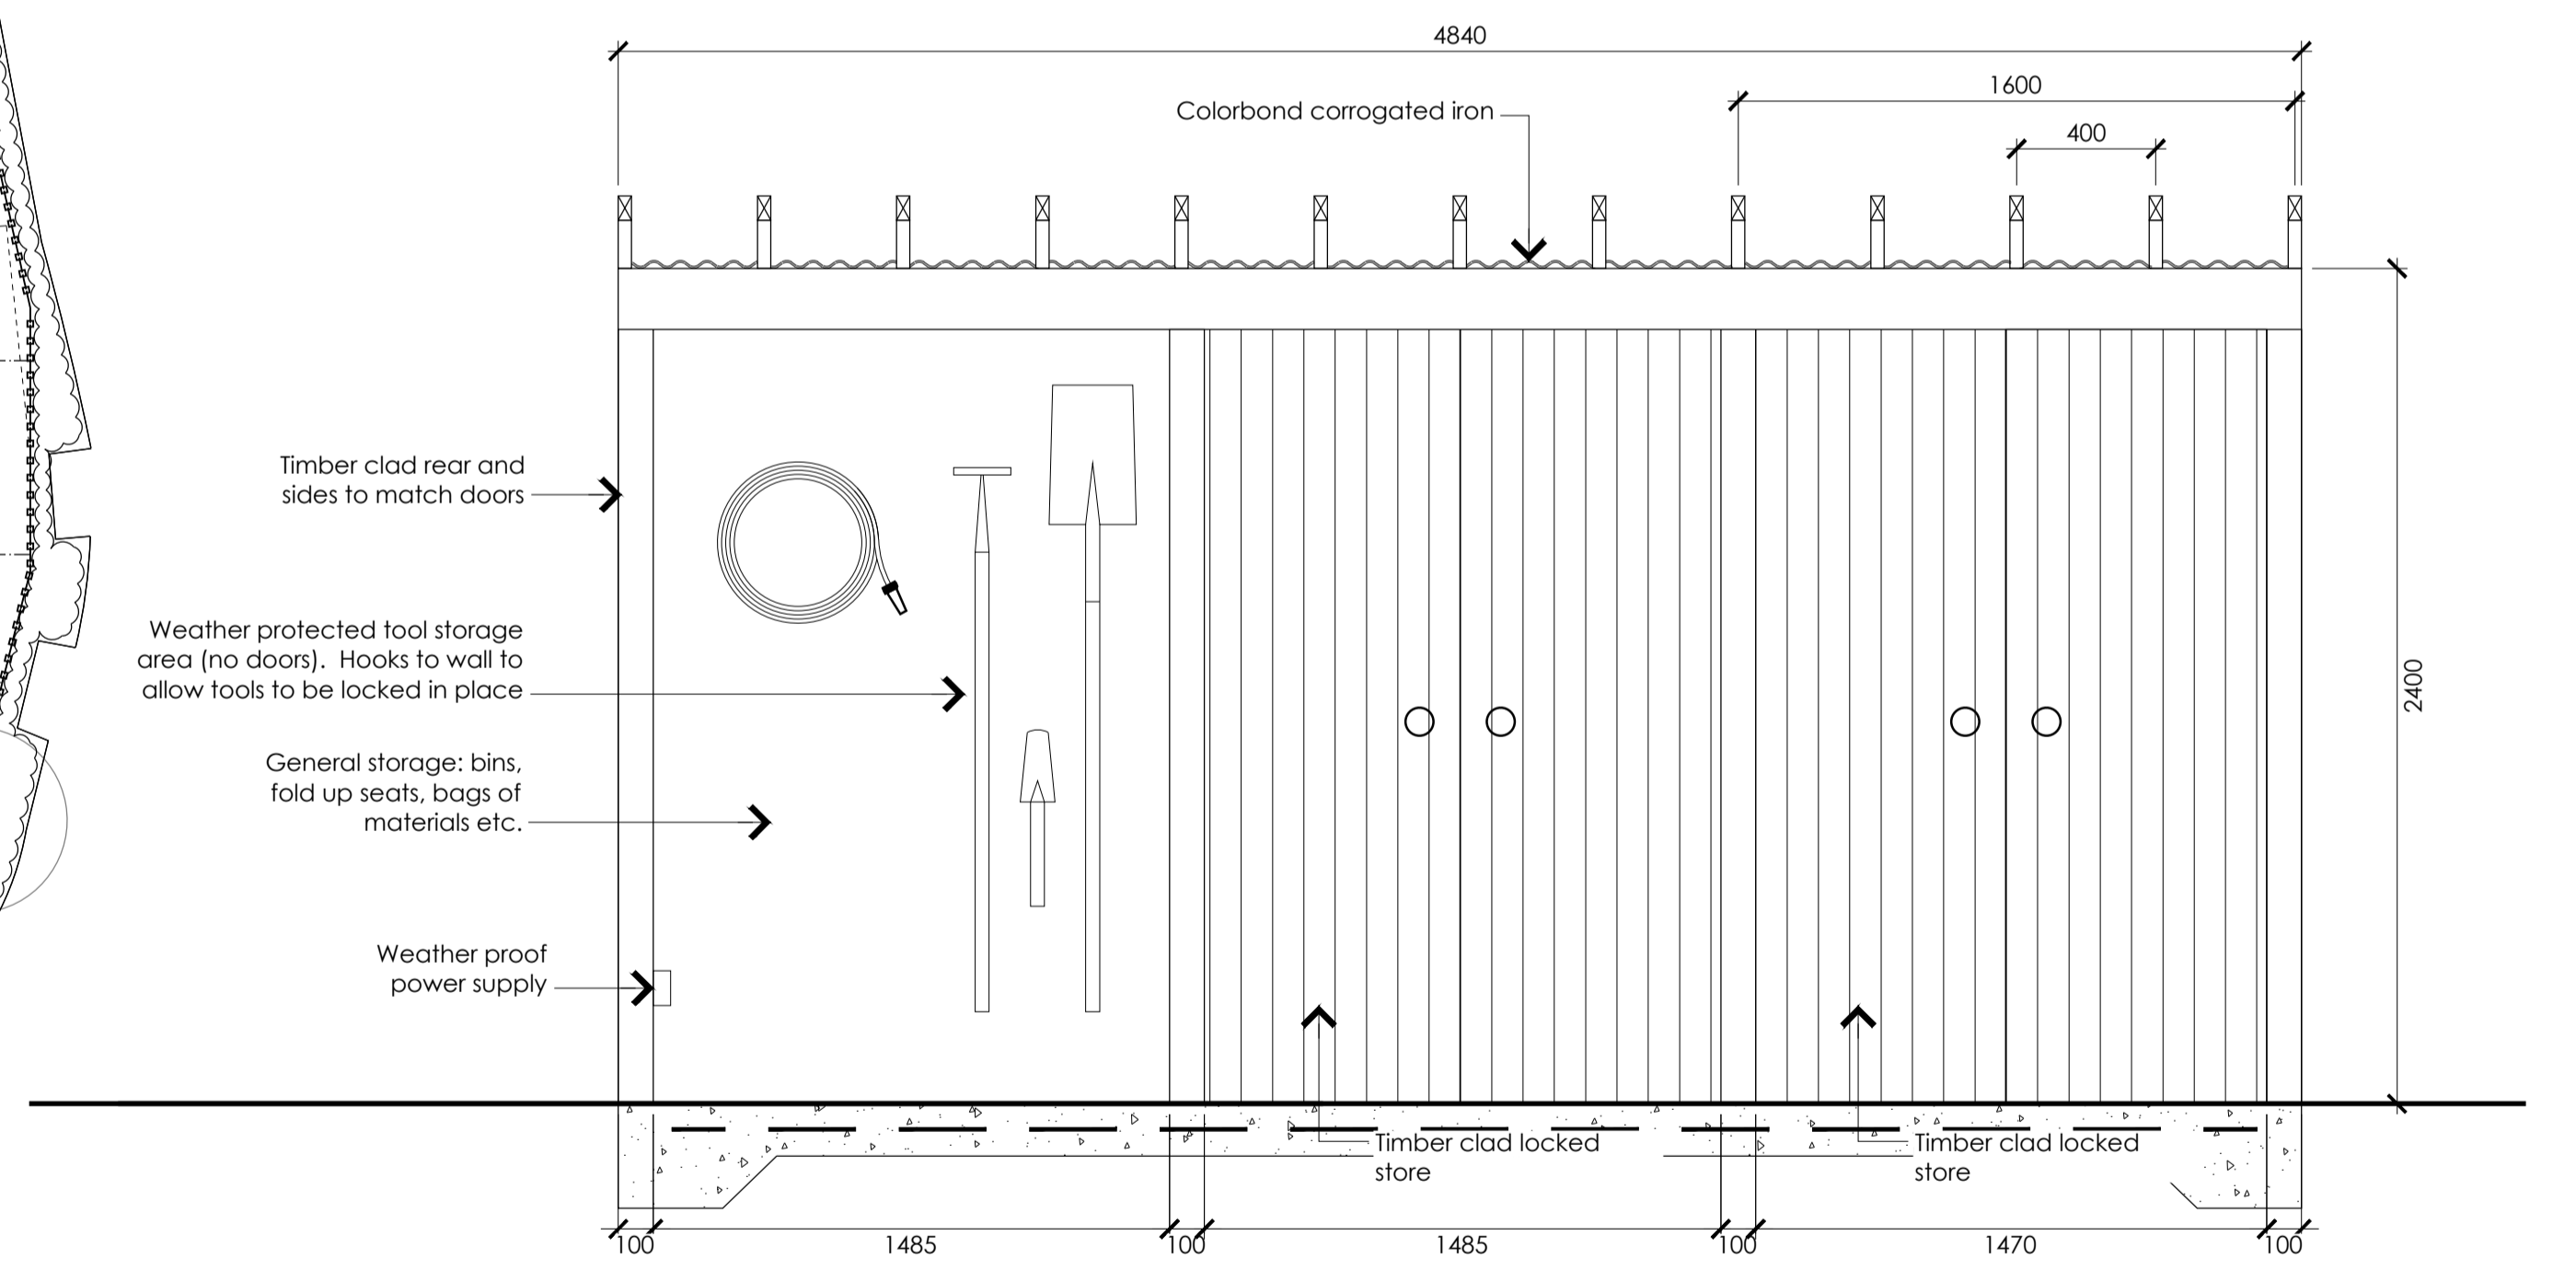



COMMUNITY GARDEN SMALL HUB DETAIL
Scale 1:20

CERES COMMUNITY GARDEN & CHOOKS

Community Garden Layout


Scale 1:150 @ A1 / 1:300 @ A3

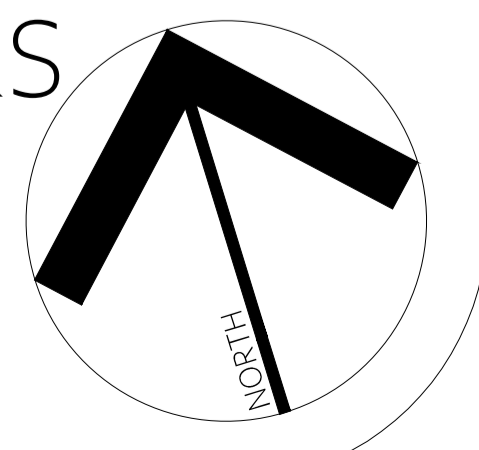

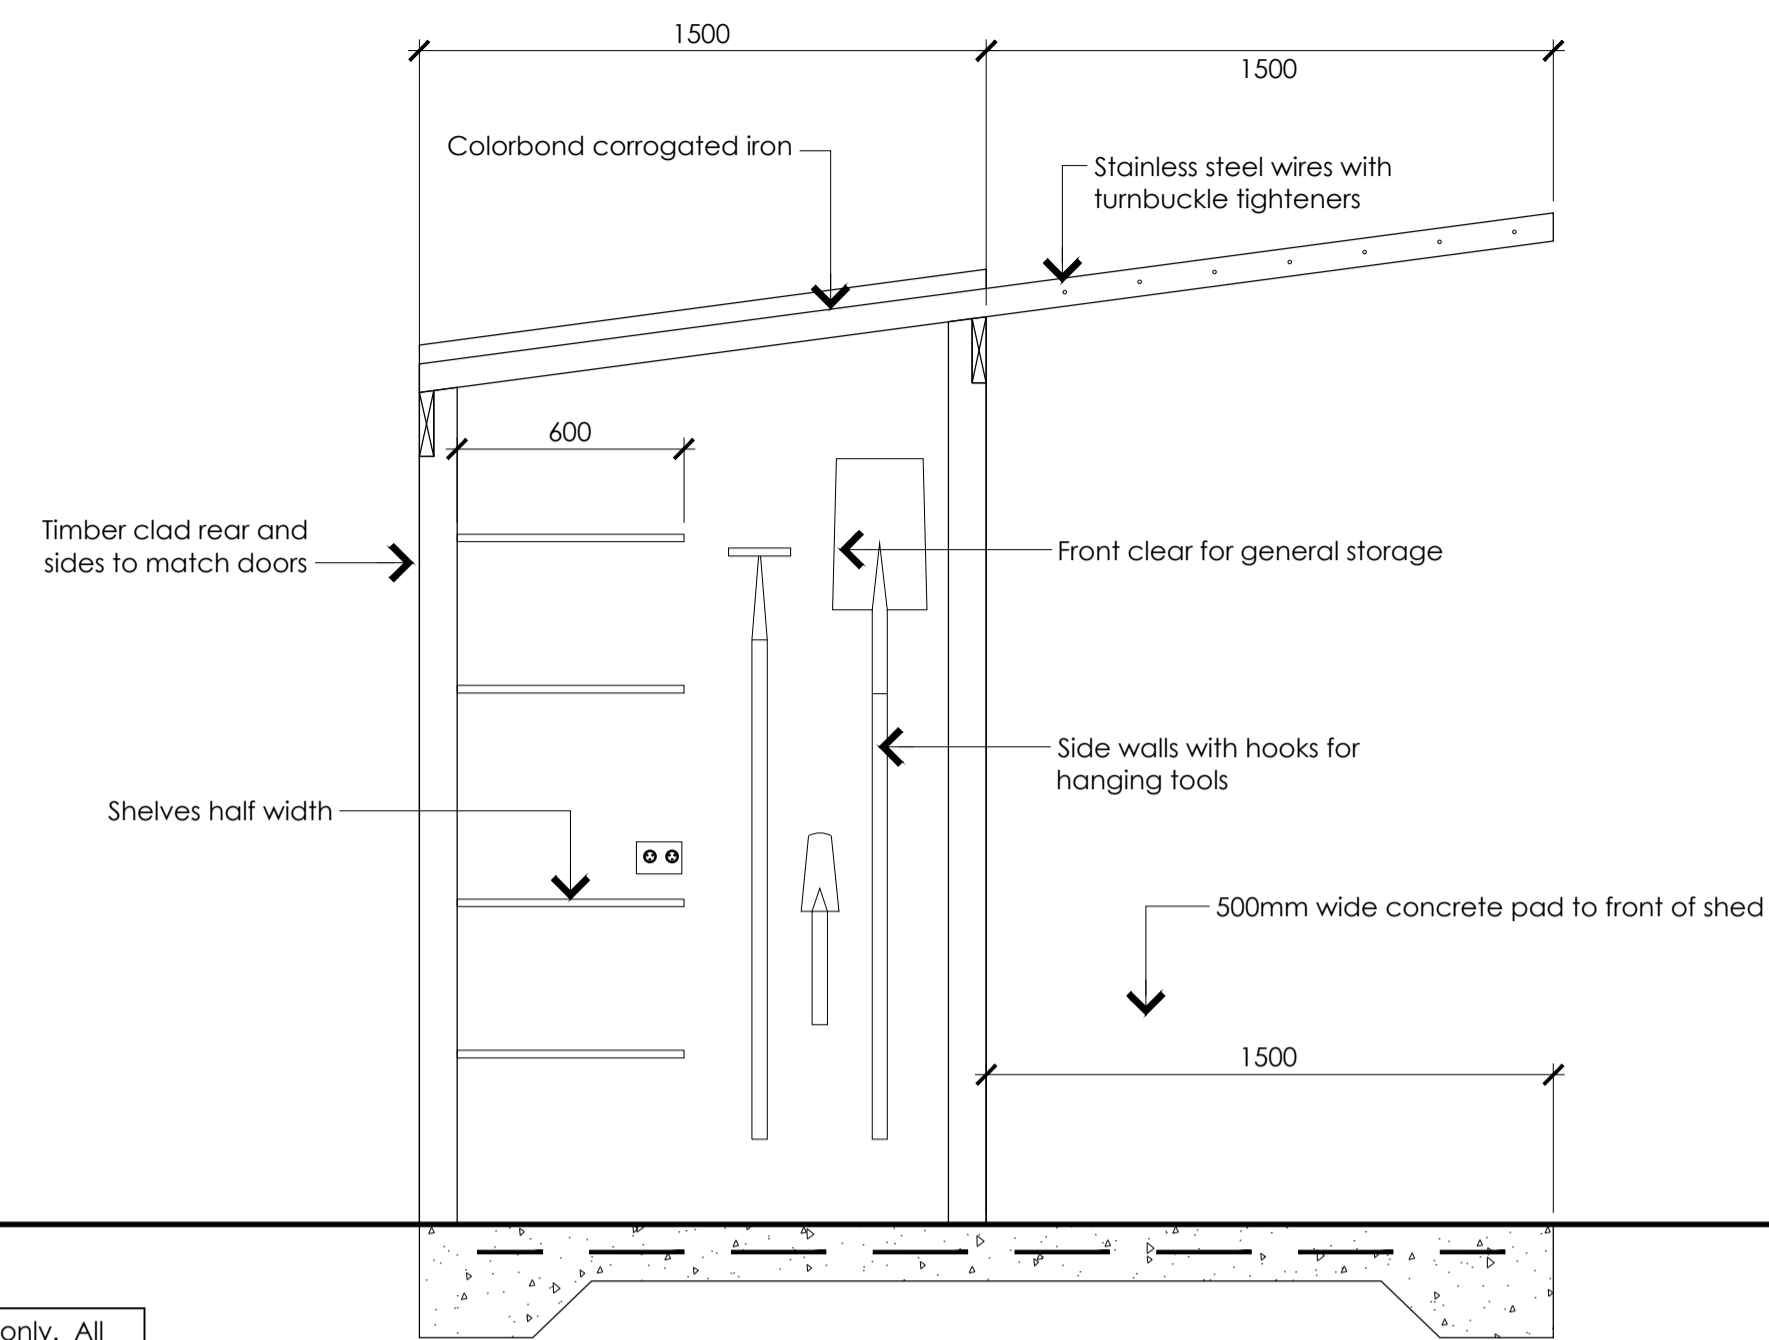


Note: Schematic design only. All structural elements including footing, building, slab and fixings by engineer or builder. Building permit expected to be required


SIDE ELEVATION THROUGH INTERNAL STORAGE

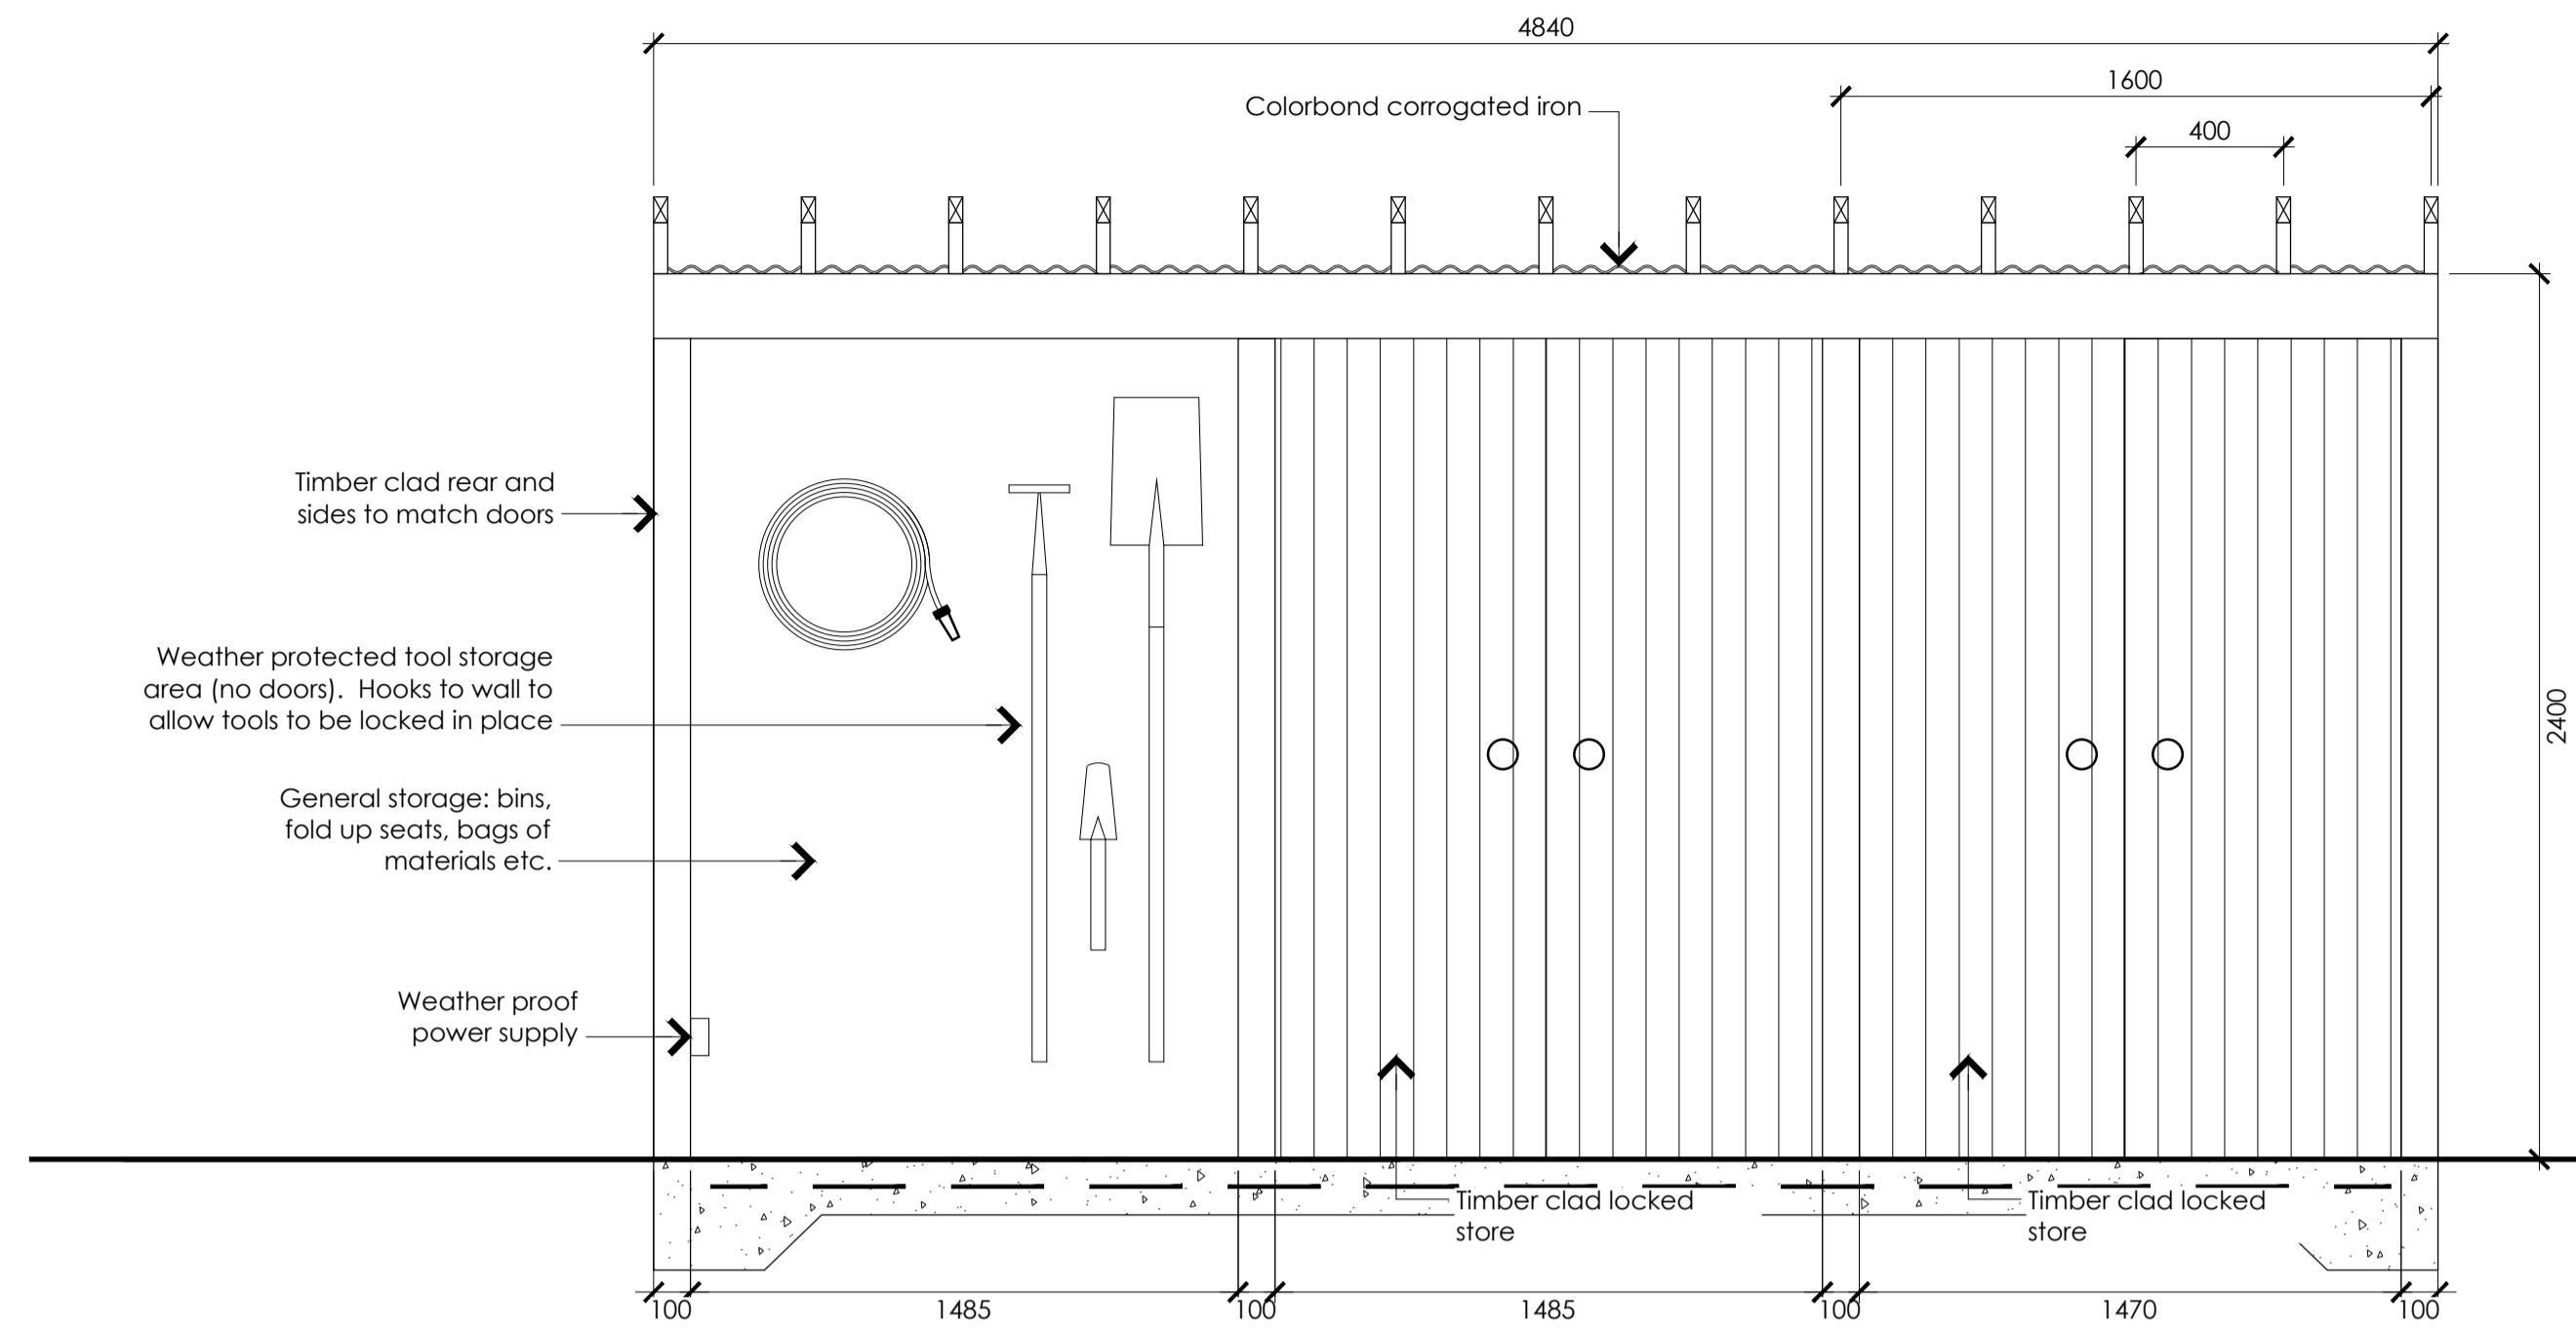

FRONT ELEVATION EXTERNAL (DOORS CLOSED)

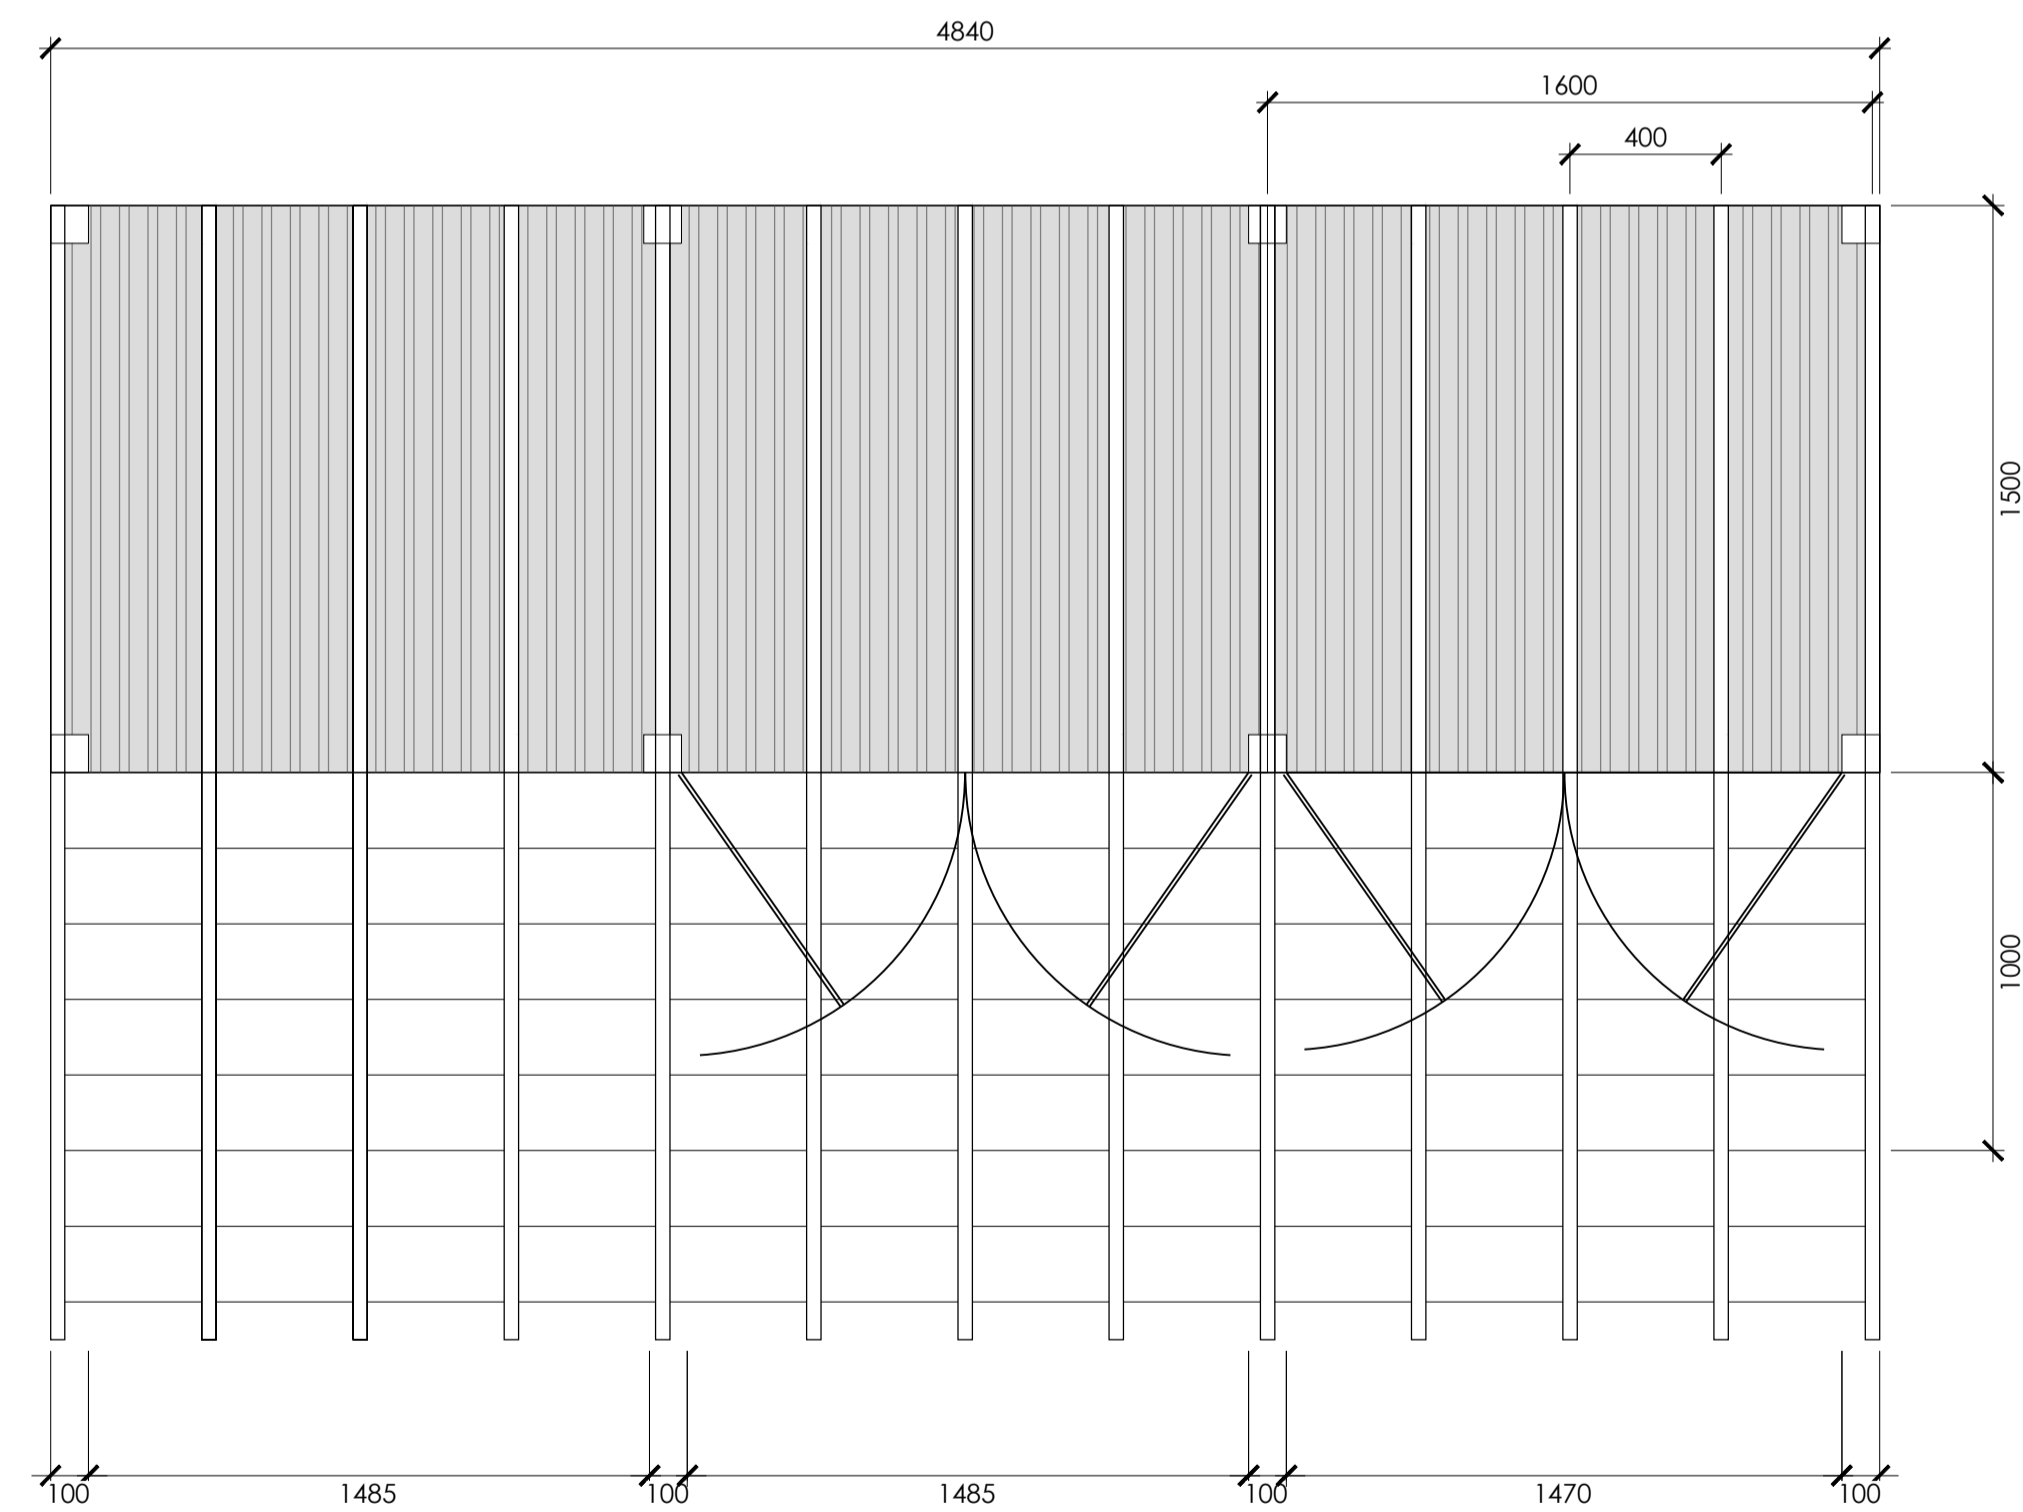

PLAN VIEW

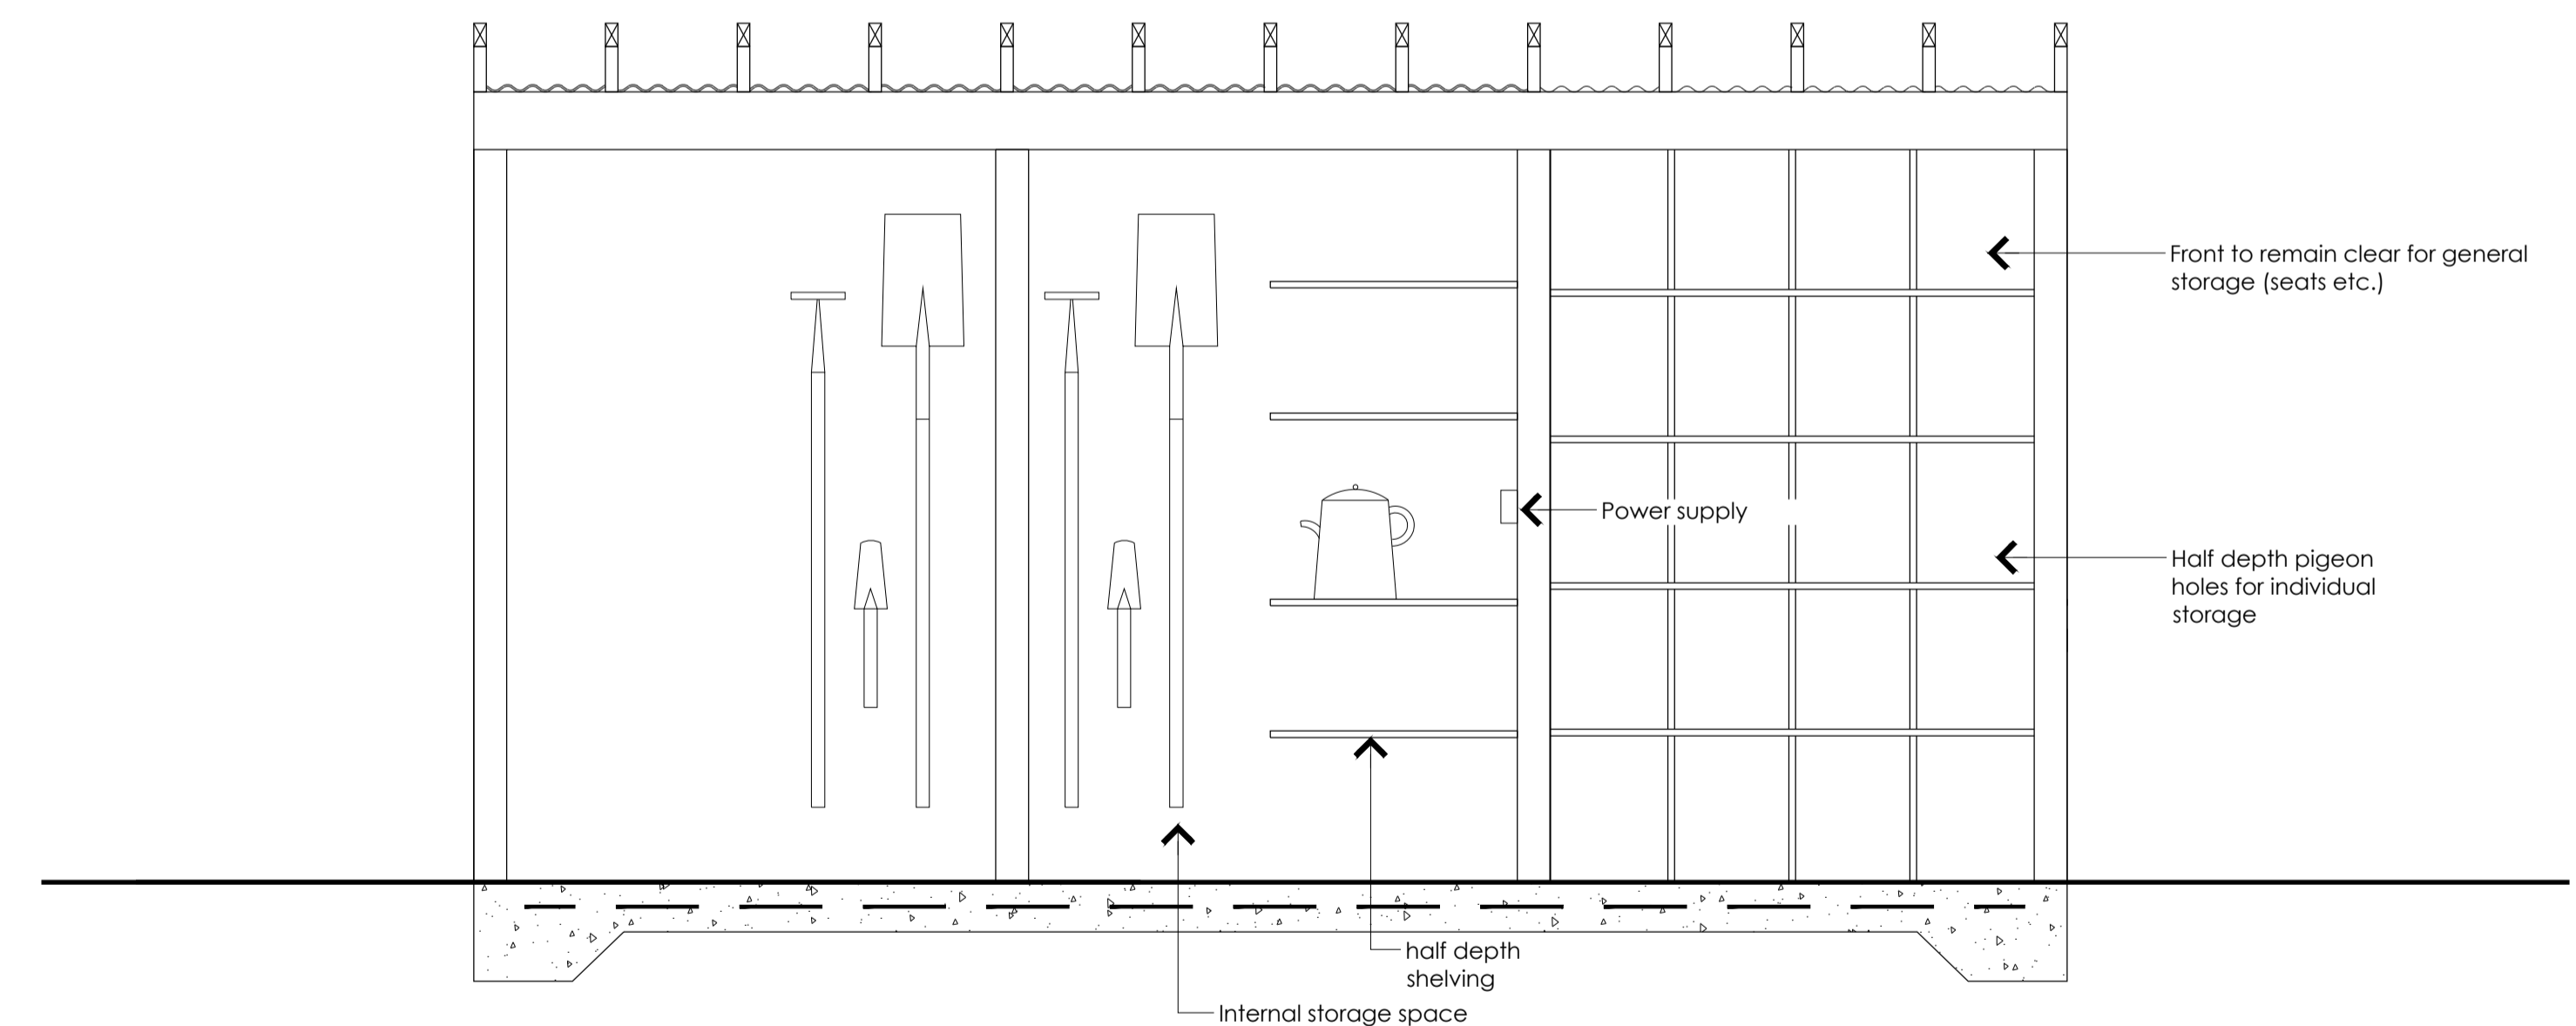

FRONT ELEVATION INTERNAL (DOORS OPEN)

CERES COMMUNITY GARDEN & CHOOKS

Community Garden Hub Details

Scale 1:50 @ A1 / 1:100 @ A3





CERES COMMUNITY GARDEN & CHOOKS

Existing Conditions Overlay Scale 1:150 @ A1 / 1:300 @ A3

